


Unit 2 - Proposed First Floor Plan

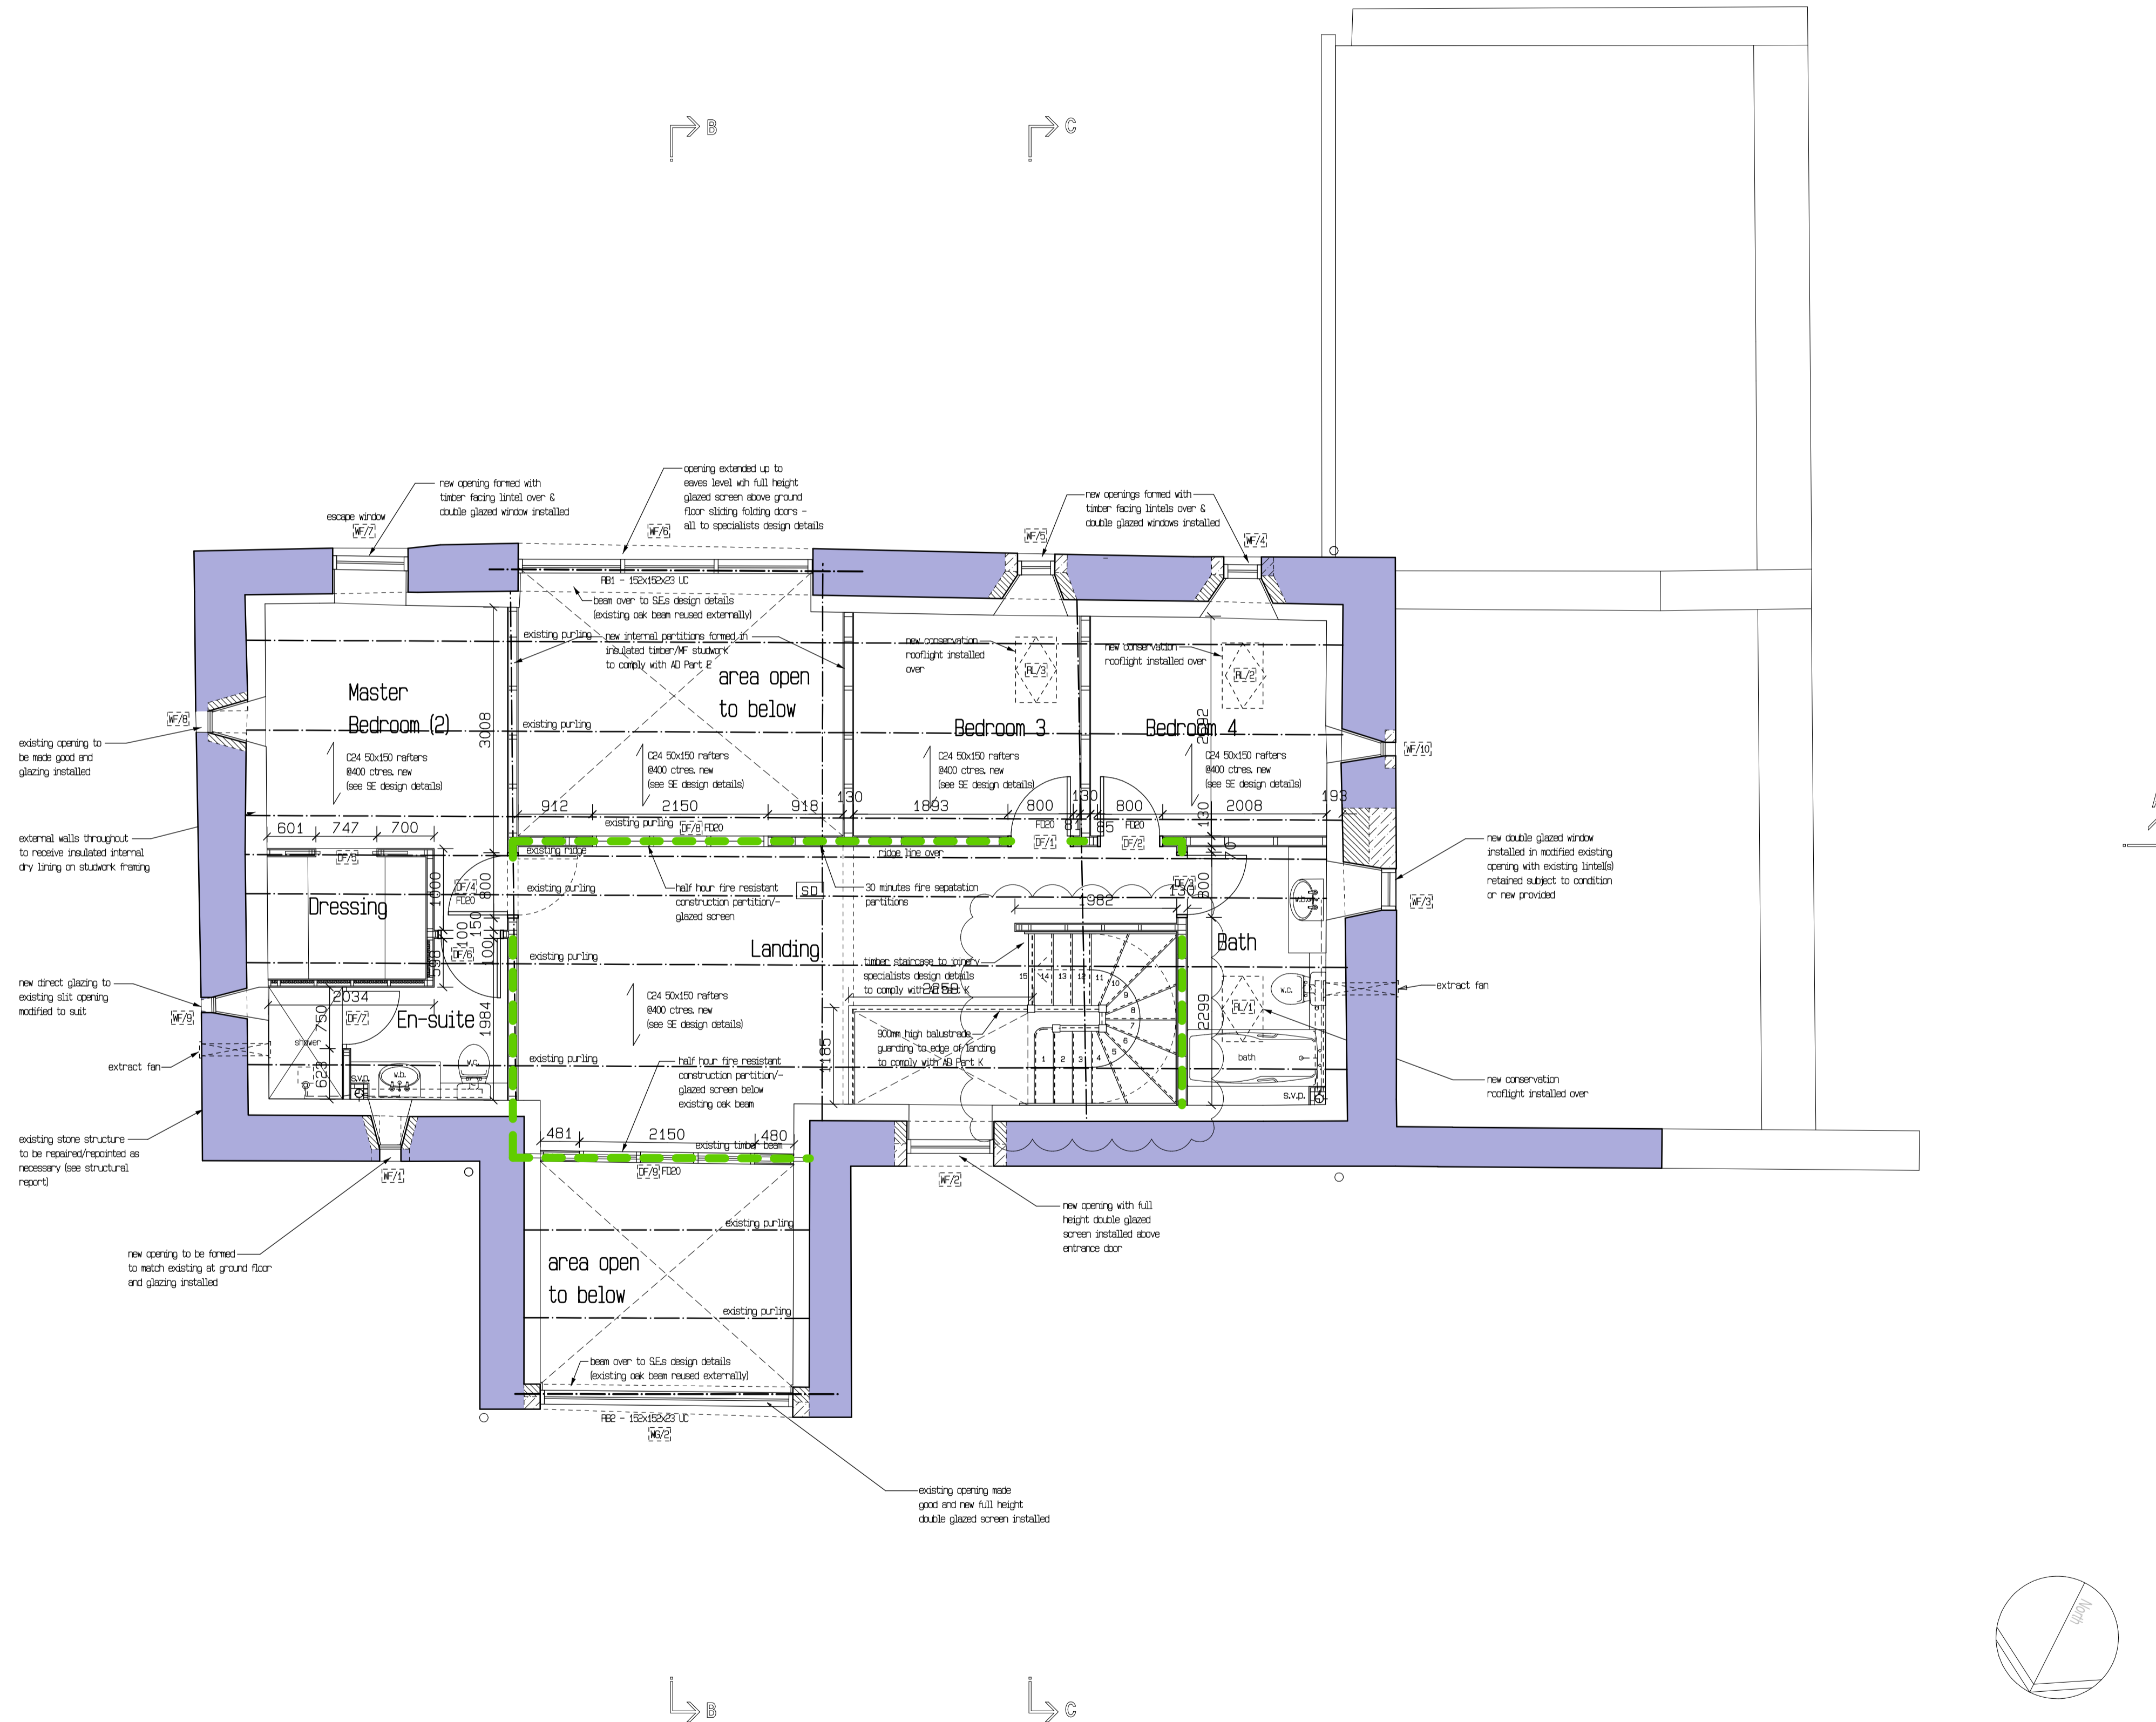

- NOTES
1. THIS DRAWING TO BE READ WITH ALL RELEVANT ARCHITECTS DRAWINGS & CONSULTANT ENGINEERS DETAILS.
 2. ALL DIMENSIONS TO BE SET OUT / TAKEN FROM / CHECKED ON SITE BY CONTRACTOR.
 3. THIS DRAWING TO BE READ WITH B'REGS NOTES / BRIEF SPEC NOTES SEE SEPARATE DRAWINGS.

— 30 MINUTES FIRE SEPARATION

TENDER

Rev.	Date	Description
B	21.05.19	1. Stair balustrade revised to match stairs detail.
A	08.05.19	1. TENDER ISSUE 1. 30 min fire separation shown. 2. Escape window to master bedroom shown.

coleman hicks
PARTNERSHIP
Architects

Marlborough House High Street
Kidlington OXON OX5 2DN
t 01865 842922 | f 01865 841004
design@col-hicks.co.uk

PROJECT
Lower Ridings Farm
North Leigh
Oxon

DRAWING TITLE
UNIT 2 (Barn) - PROPOSED FIRST FLOOR PLAN

Scale Date Drawn
1:50@A1 Oct 2017 PAJF
1:100@A3

Job No. Drawing No.
1730 122

