


# FURZE PLATT

## - Landscape Proposals -

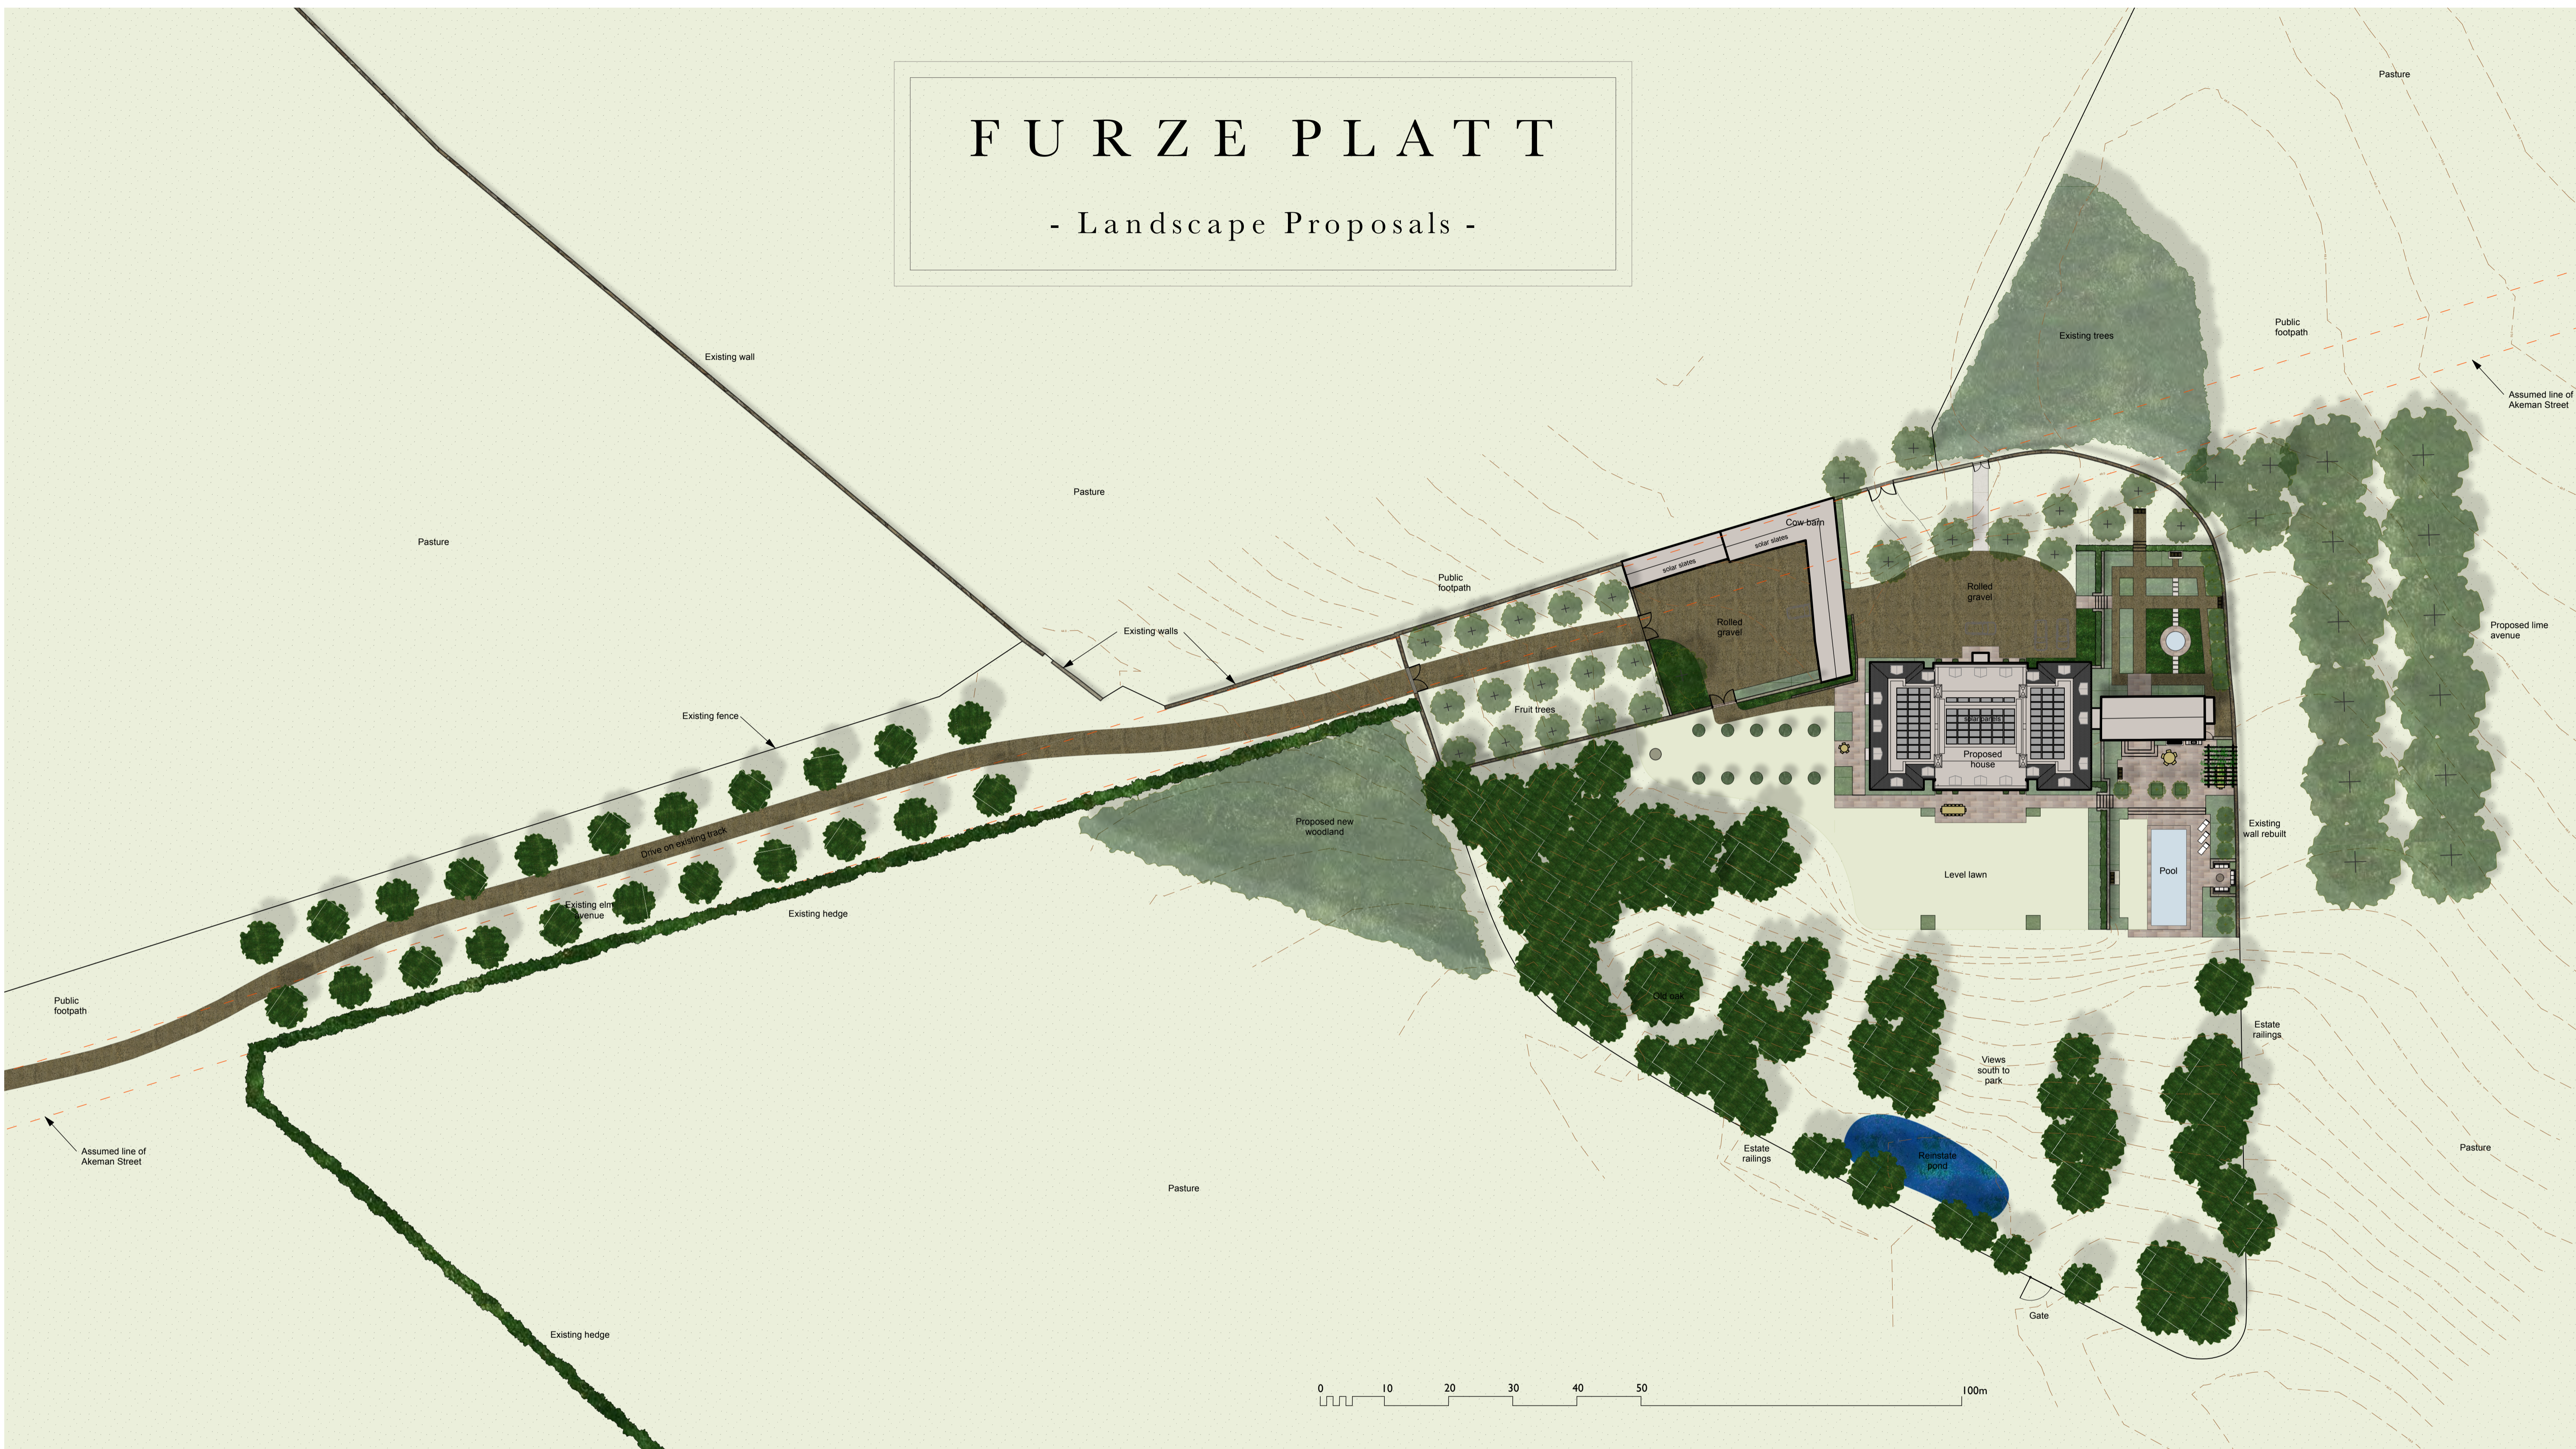


### Notes:

1. Do not scale from this drawing.
2. Refer to the title block for the status of this drawing. Askew Nelson will not be liable for the use of its drawings for purposes other than those for which they have been prepared and provided.
3. Contractor to check for underground services prior to construction.
4. This drawing to be read in conjunction with all consultants' drawings and written specifications.
5. All work to be carried out in accordance with the contractor's Health & Safety Plan and the Construction Design & Management (CDM) Regulations 2015.

### Revisions:

Revision	Date	Description

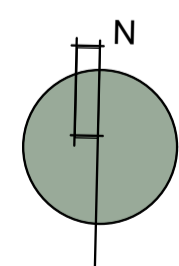

### Key

	Paving: reclaimed riven natural stone		Existing trees		Water
	Walls (rubble stone; stone copings)		Proposed trees		Proposed trees
	Mown lawn		Mixed planting: shrubs, herbaceous borders, bulbs, etc.		Assumed line of Akeman Street
	Pasture, longer grass, meadow		Gravel paths & drive: loose/rolled Cotswold gravel (19mm on drive; 6-14mm on paths)		Hedges

Drawing Title	Landscape Proposals: Site Context
Client	Blenheim Estate Contractors Ltd
Project	Furze Platt, Blenheim
Scale	1:500 (A1)
Drawing No	AN.1263.104.P
Drawing status	Planning
Date	17 January 2023
Drawn	MA

**Askew Nelson Landscape Architecture**  
 Lower Farm House, Upper Milton, Oxfordshire OX7 6EX  
 T: 01993 831442 E: info@askewnelson.com W: askewnelson.com